


PARKING LEVEL
SOUTHEAST PART


PHASE 1

STRATA PLAN LMS 2919

SCALE 1: 250

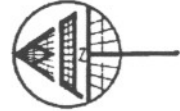

FOR CONTINUATION SEE SHEET 7

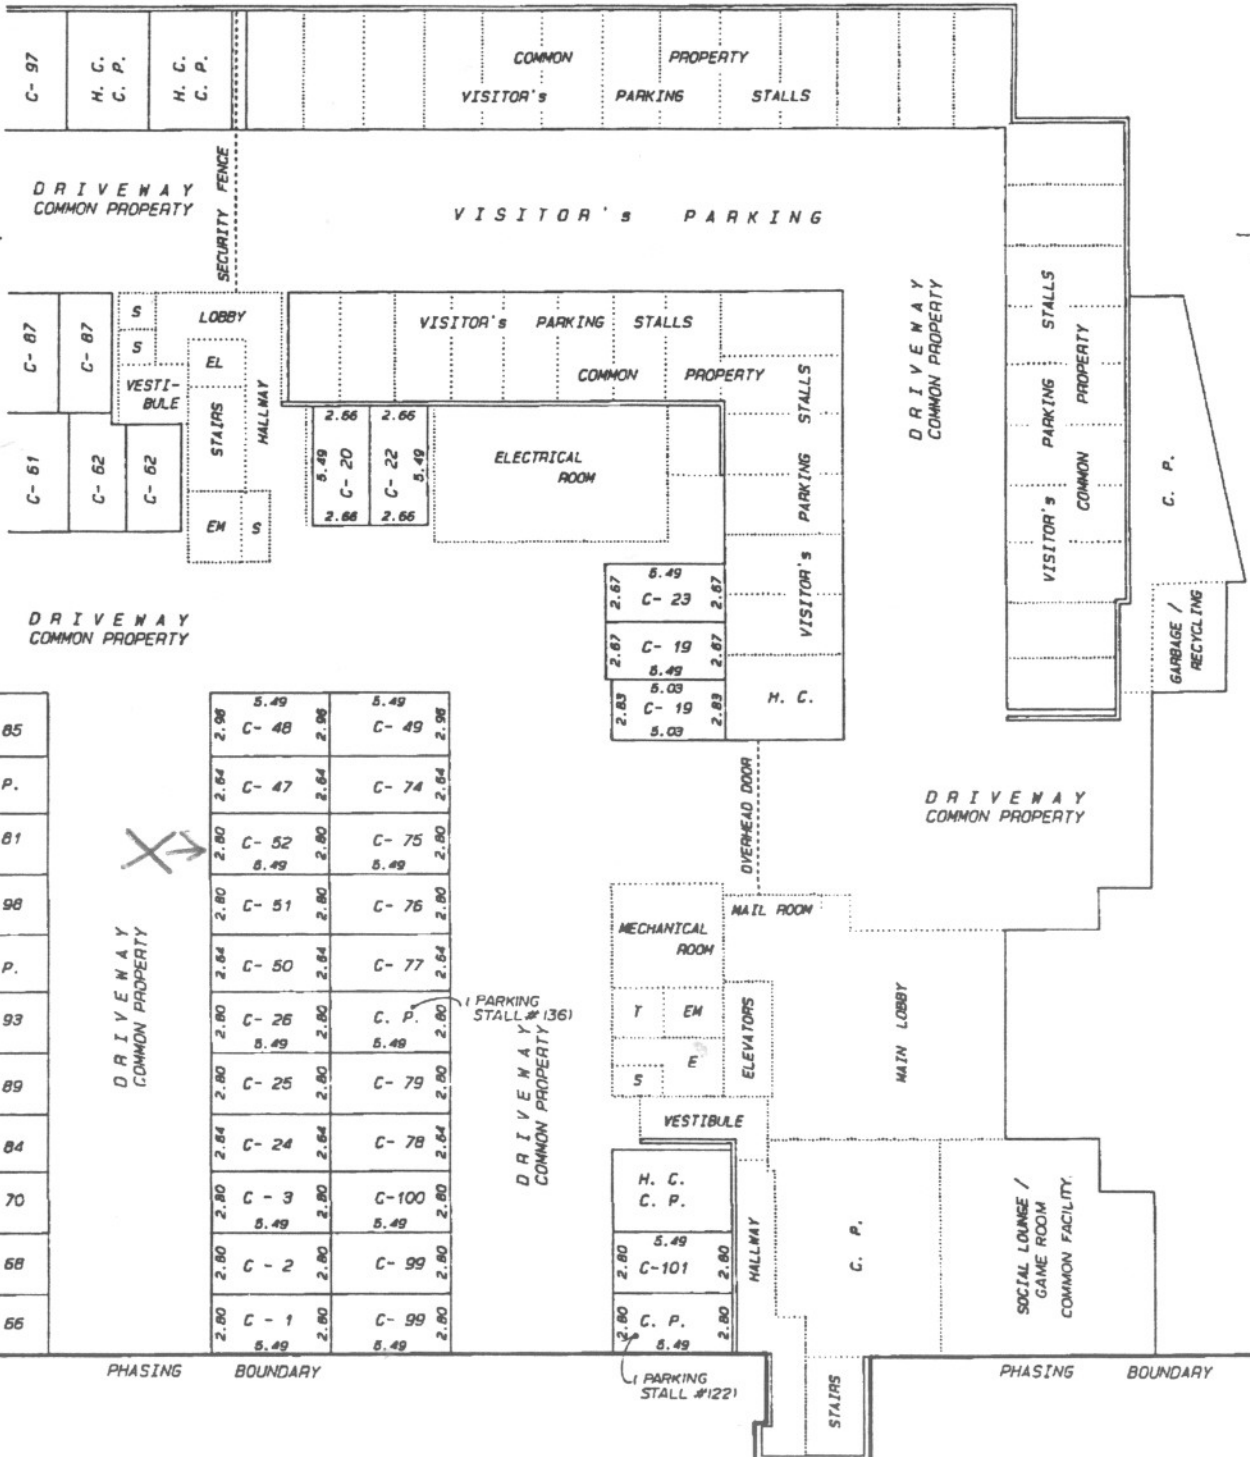

C-85	2.98	5.49	5.49	2.98
C.P.	2.64	C-48	2.64	C-49
C-81	2.80	C-47	2.80	C-74
C-98	2.80	C-52	2.80	C-75
C.P.	2.64	5.49	5.49	2.80
C-93	2.80	C-51	2.80	C-76
C-89	2.80	C-50	2.84	C-77
C-84	2.80	C-26	2.80	C.P.
C-70	2.80	5.49	5.49	2.80
C-68	2.80	C-25	2.80	C-79
C-66	2.80	C-24	2.84	C-78
	2.80	C-3	2.80	C-100
	5.49	5.49	5.49	2.80
	2.80	C-2	2.80	C-99
	2.80	C-1	2.80	C-99
	5.49	5.49	5.49	2.80

(PARKING STALL #136)

(PARKING STALL #122)

H. C. denotes HANDICAPPED PARKING STALL

MATSON, PECK & TOPLISS
 SURVEYORS AND ENGINEERS
 210-B171 COOK ROAD
 RICHMOND, B.C. V6Y 3T8
 (ph) 270-9331
 (fax) 270-4137

JOB NO. R - 11207 / 1

DATE 14/08/97 *Se* B.C.L.S.